


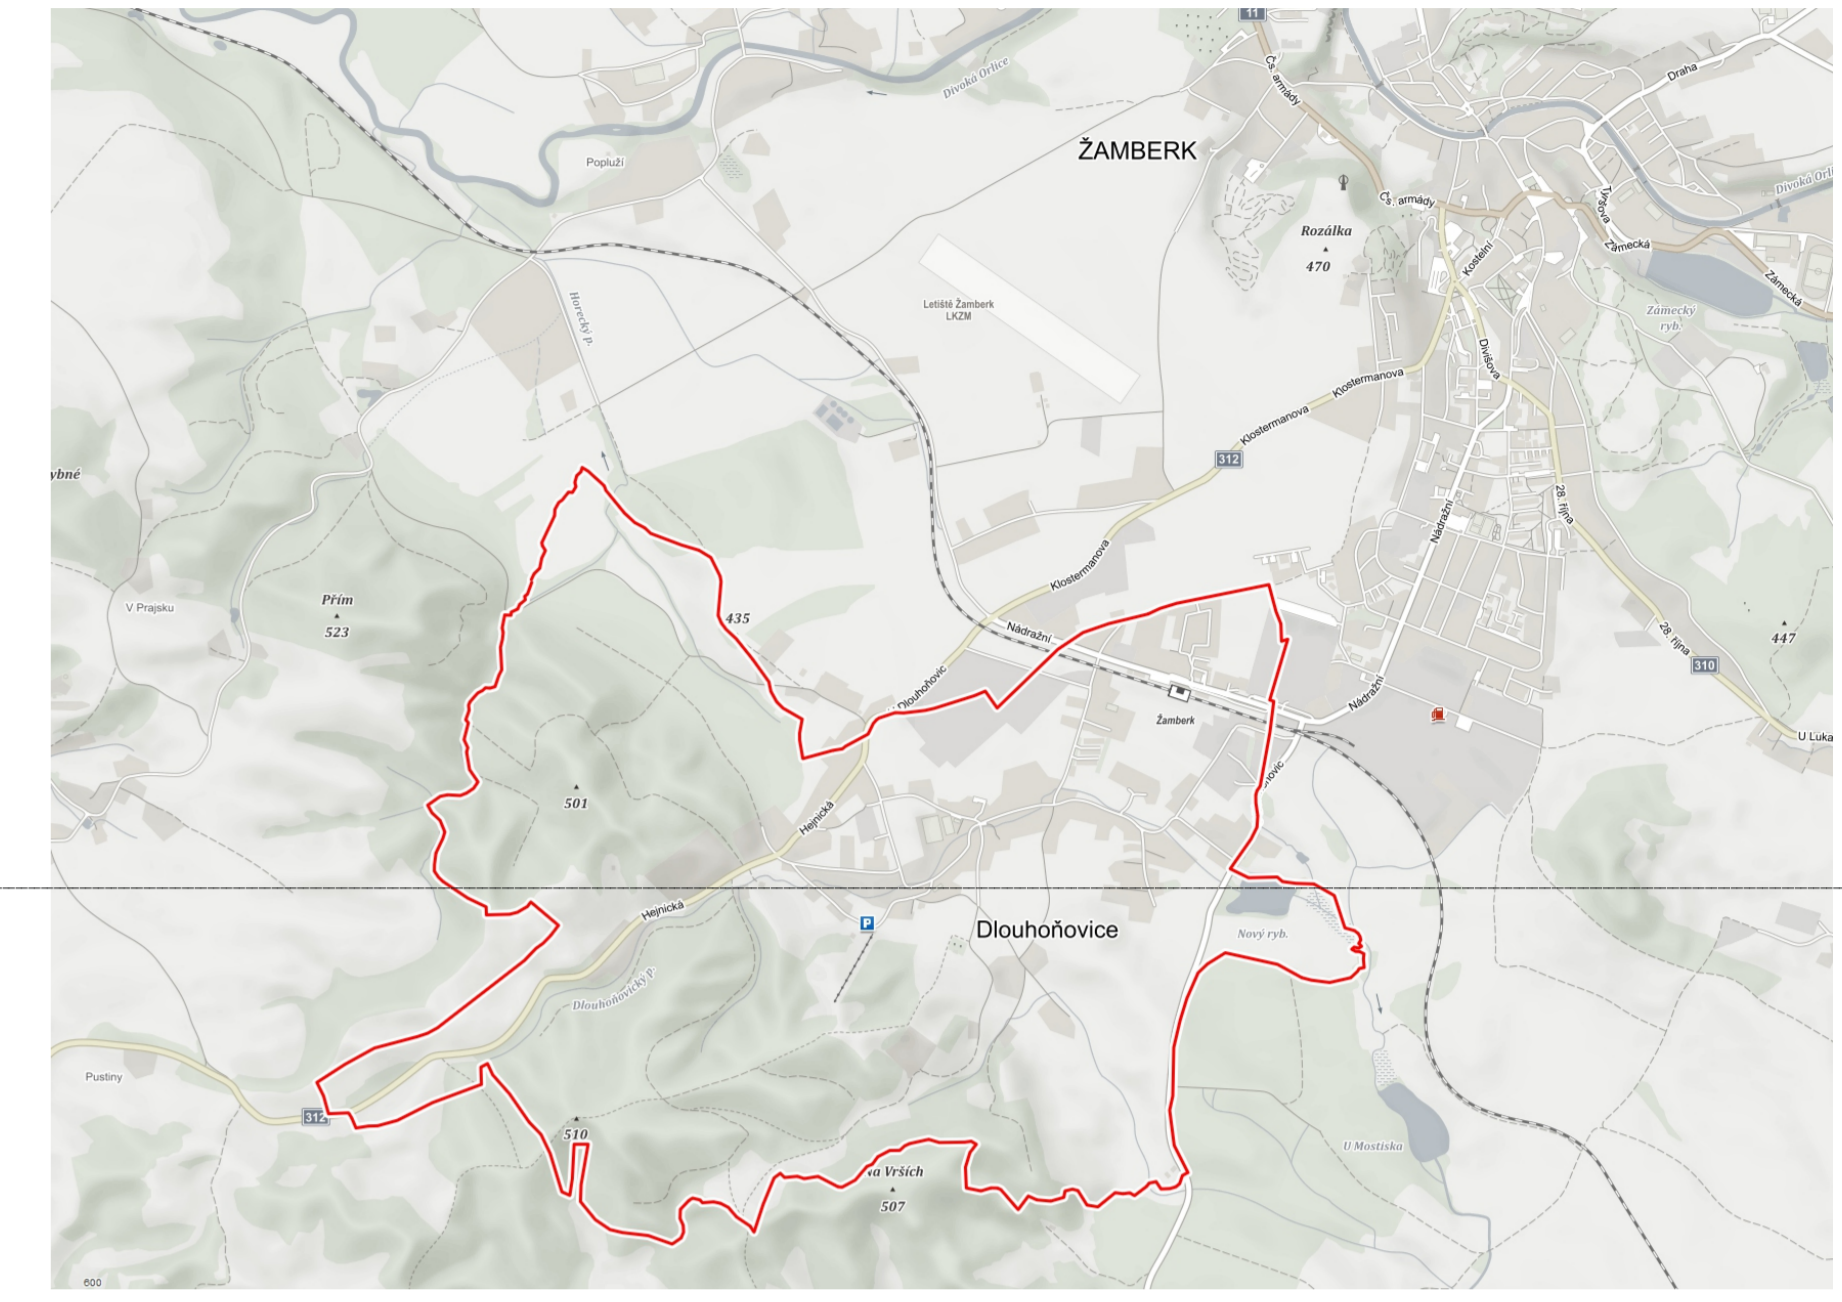
















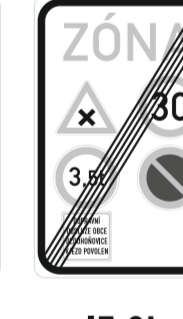

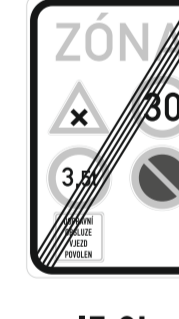












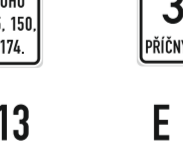






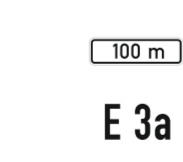


Obec DLOUHOŇOVICE - situace dopravního značení



Výpis dopravního značení:

-  A 7b
-  B 1
-  B 13
-  B 13
-  B 15
-  B 20a
-  B 24b
-  B 20a
-  B 32
-  P 2
-  P 4
-  IP 10a
-  IP 11a
-  IP 12+01
-  IZ 4a
-  IZ 4a
-  IZ 5a
-  IZ 5b
-  IZ 8a
-  IZ 8b
-  IZ 8a
-  IZ 8b
-  E 2b
-  E 2b
-  E 2b
-  E 2b
-  E 2b
-  E 2b
-  E 2b
-  E 2b
-  E 3a
-  E 5
-  E 9
-  E 13
-  E 13
-  E 13
-  Z 9
-  Dopravní zrcadlo
-  V 17
-  Znak 01
-  DZ k odstranění
-  DZ stávající k doplnění

NÁVRH MÍSTNÍ ÚPRAVY PROVOZU NA POZEMNÍCH KOMUNIKACÍCH
 SITUACE PŘÍLOHA č. 1.1.1, ke zn. 20170622
 Zpracováno dne 07.06.2017
 JIŘÍ LORENTZ +252 606 642 987; email: info@lorentz.cz
 LORENTZ S.TZ. dopravní značení
 S. Křížová 1378, 516 01 Rýchnov nad Kněžnou